
AIP SUPPLEMENT MALAYSIA

PHONE : 6-03-8871 4000
TELEX : PENAWA MA 30128
FAX : 6-03-8881 0530
AFTN : WMKKYAYS
COMM : AIRCIVIL
KUALA LUMPUR

AERONAUTICAL INFORMATION SERVICES
DEPARTMENT OF CIVIL AVIATION
NO. 27, PERSIARAN PERDANA
LEVEL 1-4, PODIUM BLOCK, PRECINCT 4,
62618 PUTRAJAYA
MALAYSIA

04 / 2010
30 APR

KUALA LUMPUR FLIGHT INFORMATION REGION UPGRADING OF SULTAN AZLAN SHAH AIRPORT SCHEDULE AND PROGRAMME OF NEW CONNECTING TAXIWAY WORKS

1. INTRODUCTION

- 1.1 The Sultan Azlan Shah Airport, Ipoh, Perak is currently undergoing an upgrading program to build a new connecting taxiway and a new hangar for Executive Jet Management Sdn Bhd (formerly known as Chiefjet Sdn Bhd).

2. PURPOSE

- 2.1 The purpose of this AIP Supplement is to provide details of the upgrading works and its implementation schedule at Ipoh Airport

3. WORKS ON AERODROME AIRSIDE AREAS

- 3.1 The works programme is divided into two phases. Phase 1 involves the construction of a new hangar, which had completed. Phase 2 involves the construction of a new taxiway from the hangar to the runway. The work area is as depicted in Appendix A. When completed, this new taxiway shall be named as Taxiway Delta.
- 3.2 Phase 2 will commence with immediate effect and are expected to be completed by 27 June 2010, The construction works will be carried out from 0000 - 0900 (UTC) on Saturday and Sunday only.

4. IMPLEMENTATION


- 4.1 This AIP Supplement will be applicable during the whole of construction period and is disseminated for immediate implementation. A Trigger NOTAM will be issued regarding any subsequent changes to the works schedule.

5. CANCELLATION

- 5.1 This AIP Supplement will remain current until the upgrading works have been completed.

DATO' AZHARUDDIN ABDUL RAHMAN
Director General
Department of Civil Aviation
Malaysia

IPOH AIRPORT-AIRSIDE WORKS SCHEDULE TAXIWAY DELTA

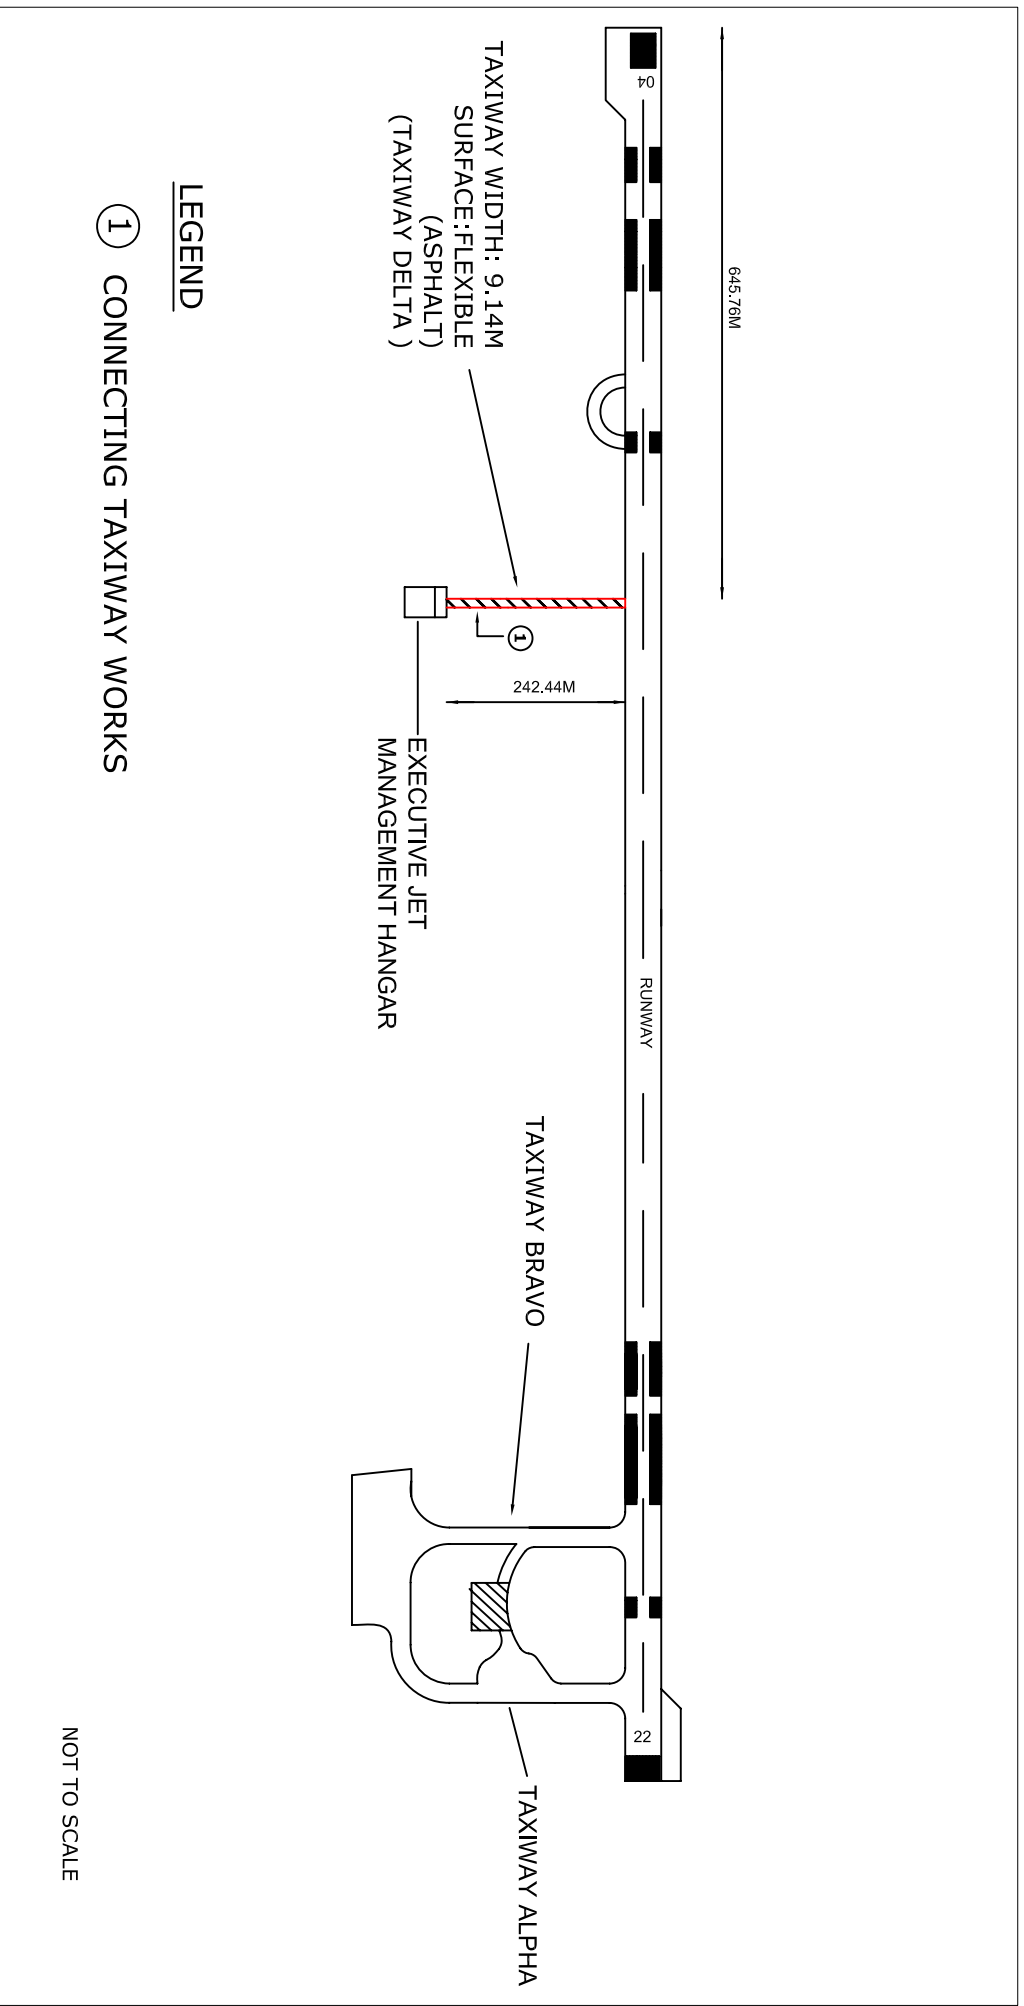

LEGEND

- ① CONNECTING TAXIWAY WORKS

NOT TO SCALE